


General Construction Notes

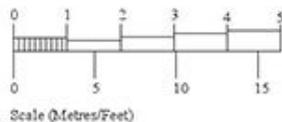













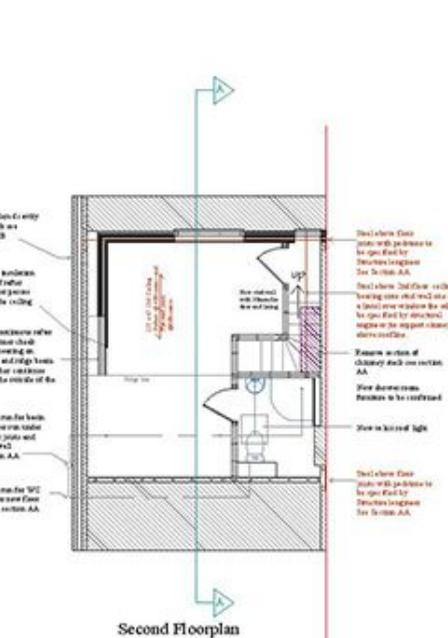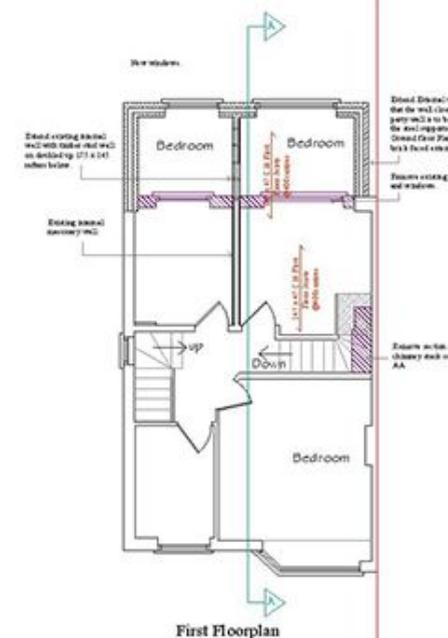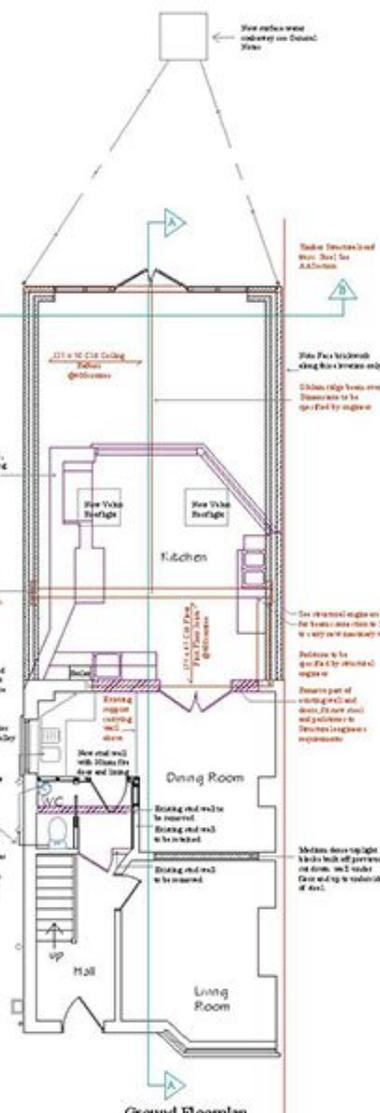

















Project:
66 Glade Road
Marlow
SL7 1DH

Client:
Mr and Mrs James

Drawing:
Floorplan And Construction Notes
Drawing Number 66GRFloorplan And Notes - A
Scale 1:50 on A1

Date:
14 07 2014

Agent:
Paul Wapshare
Hadley Wapshare Associates
Woodview
Bullocks Farm Lane
Wheeler End Bucks
HP14 3NQ
Tel 01494 333345
mob. 07734 791956
email paul.wapshare@abo.co.uk

Notes:
These drawings must not be relied upon for the construction of any materials on site. All materials are to be verified on site by the relevant contractor.